
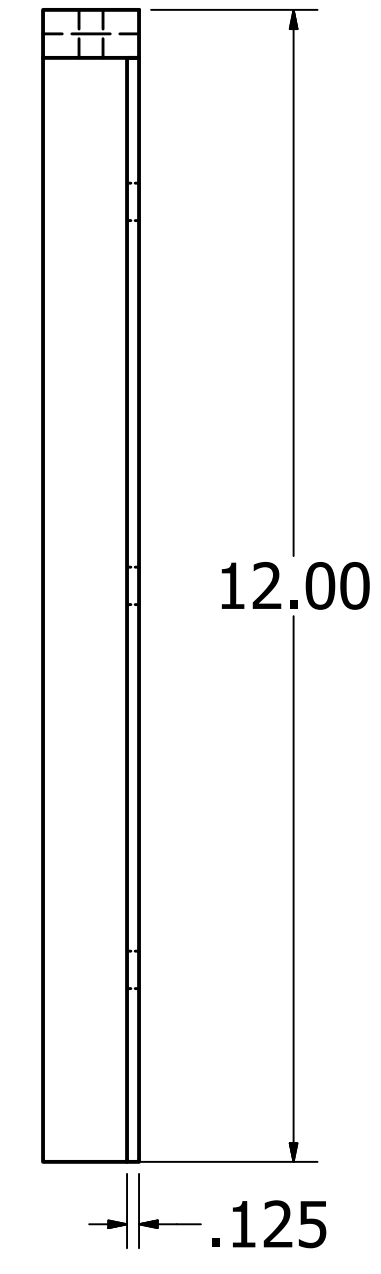
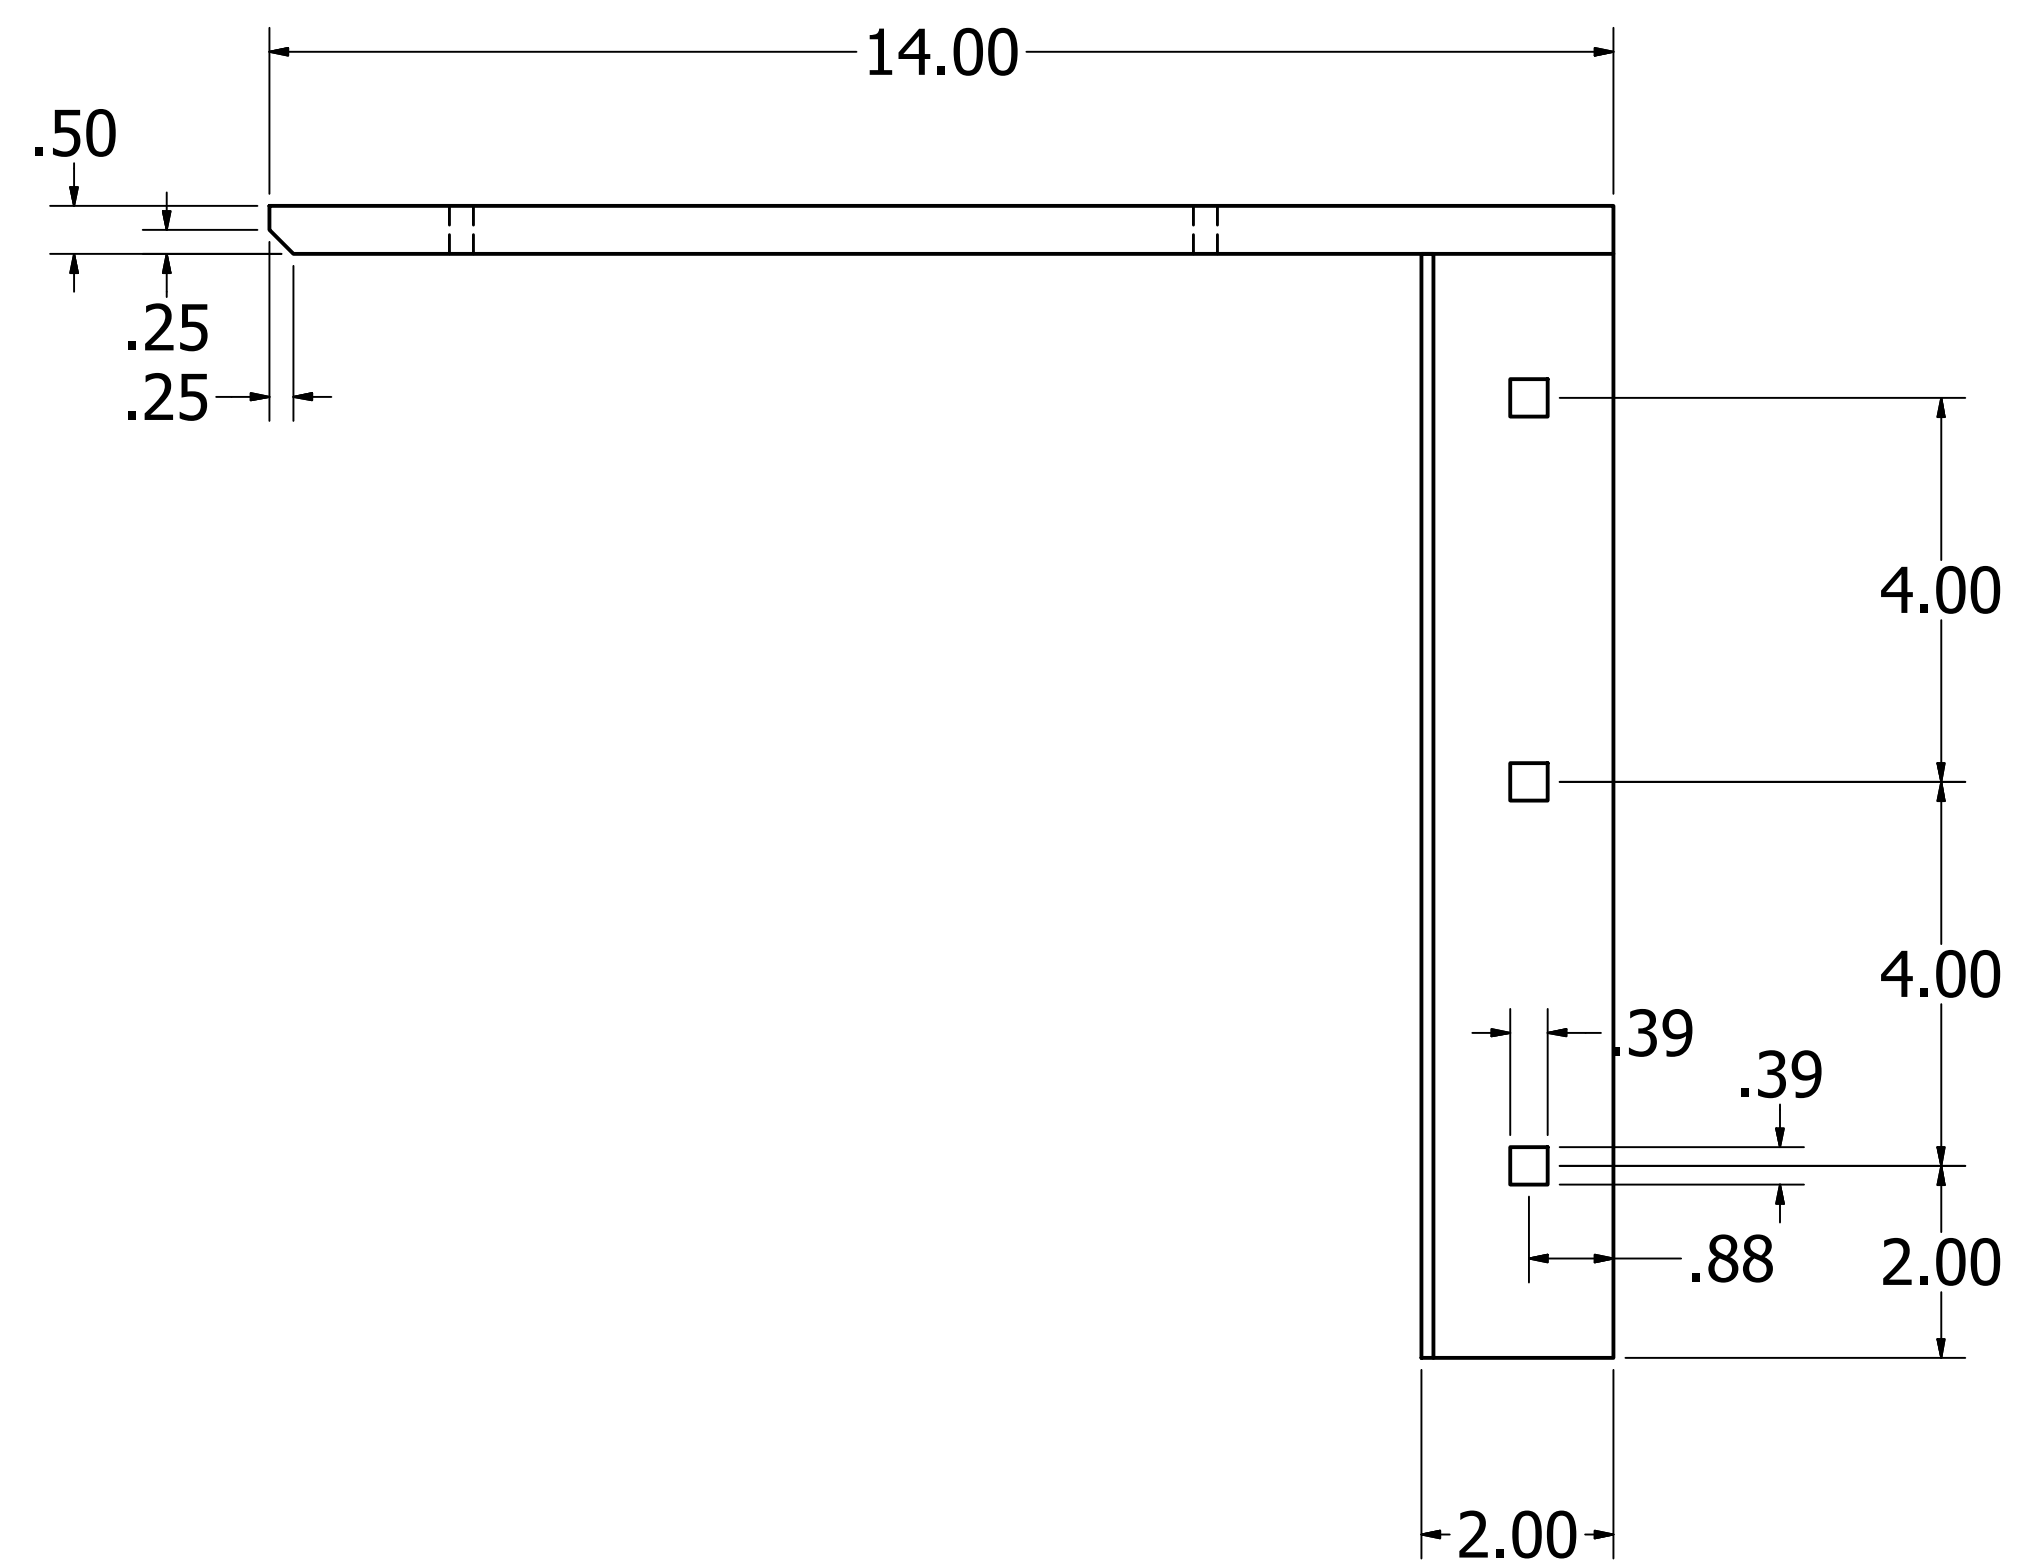
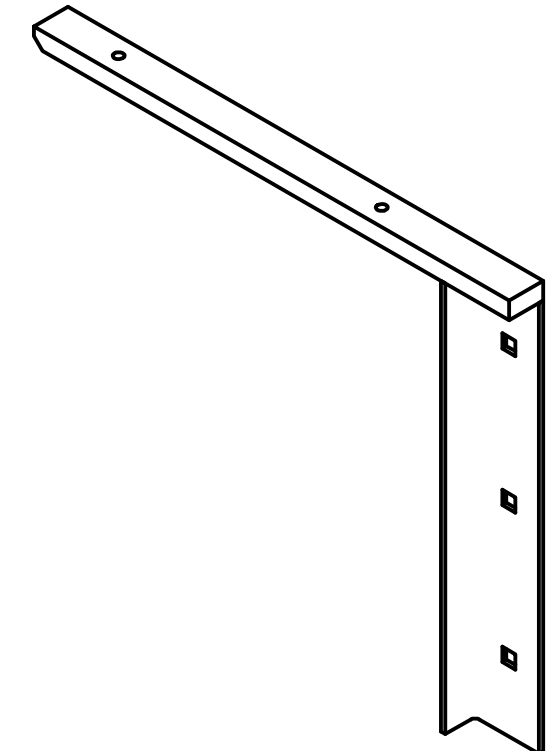


4 3 2 1

D
C
B
A

D
C
B
A

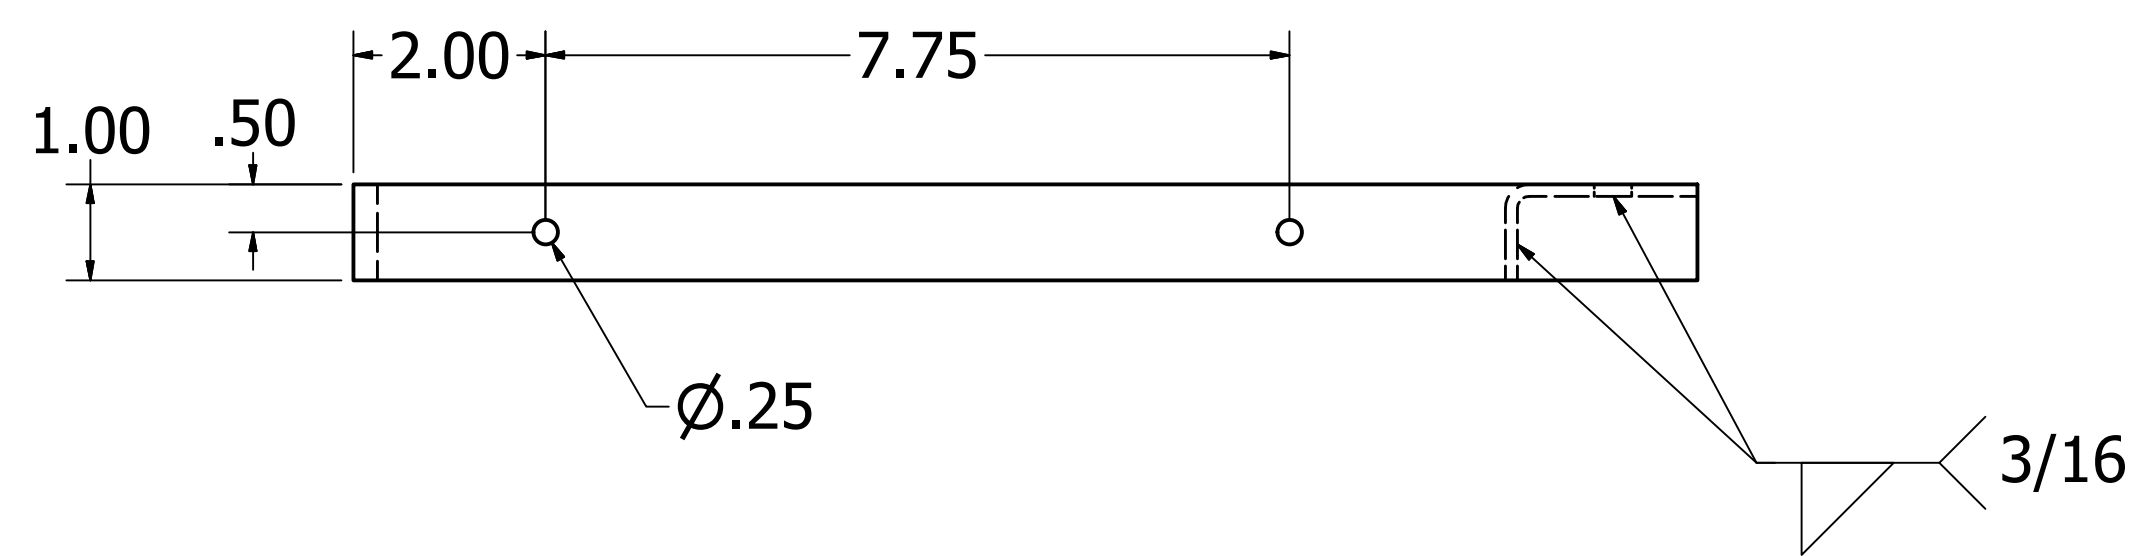

DRAWN	SAR	1/20/2016	TITLE	
CHECKED			C-12" CONCEALED BRACKET FLAT	
QA			SIZE	DWG NO
MFG			C	C FLAT 12 (1.0)
APPROVED			SCALE	REV
			SHEET	1 OF 1

4 3 2 1